















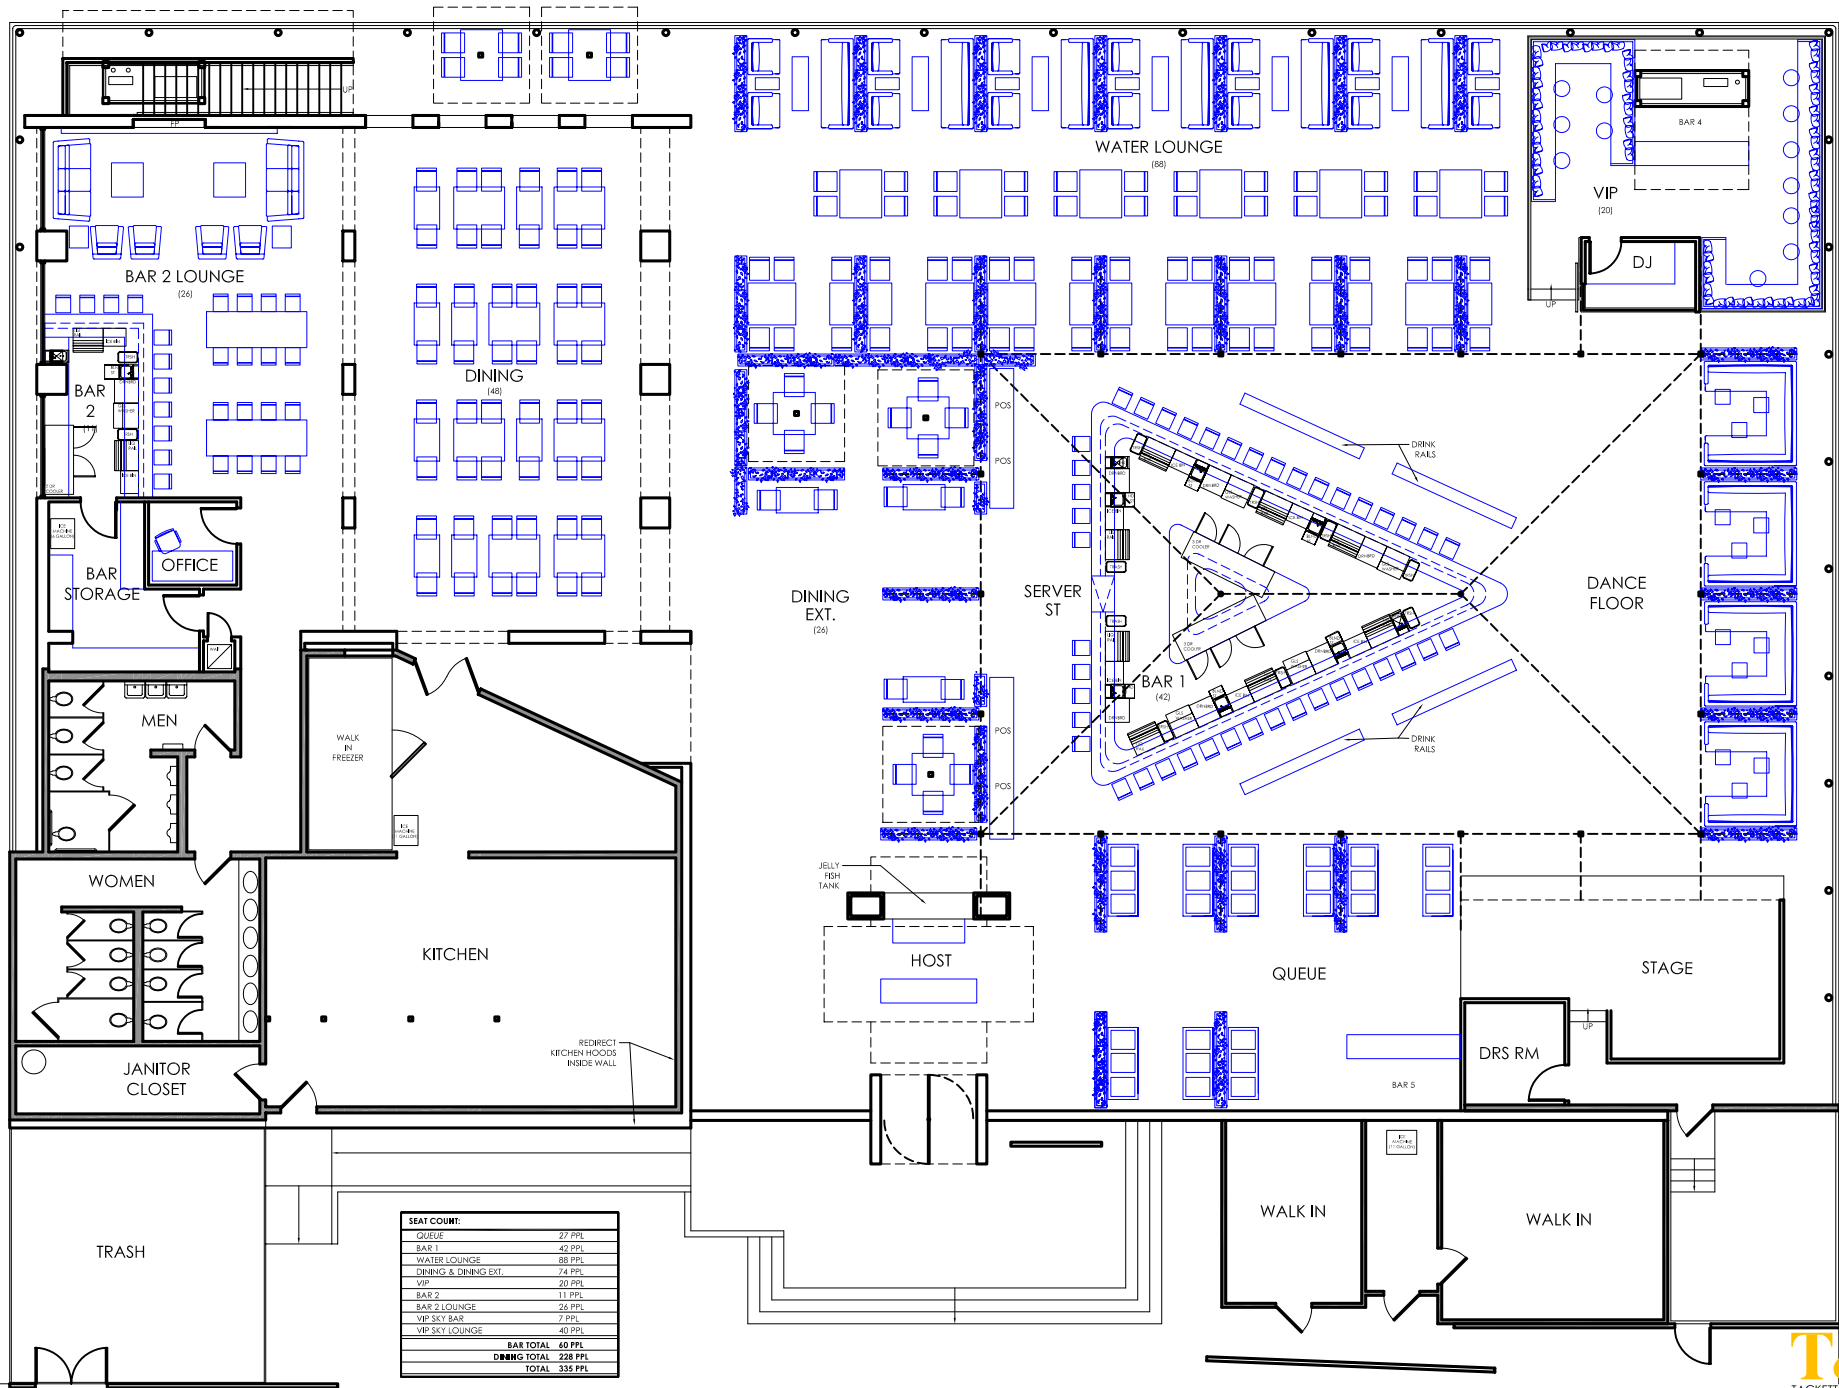


SECOND FLOOR

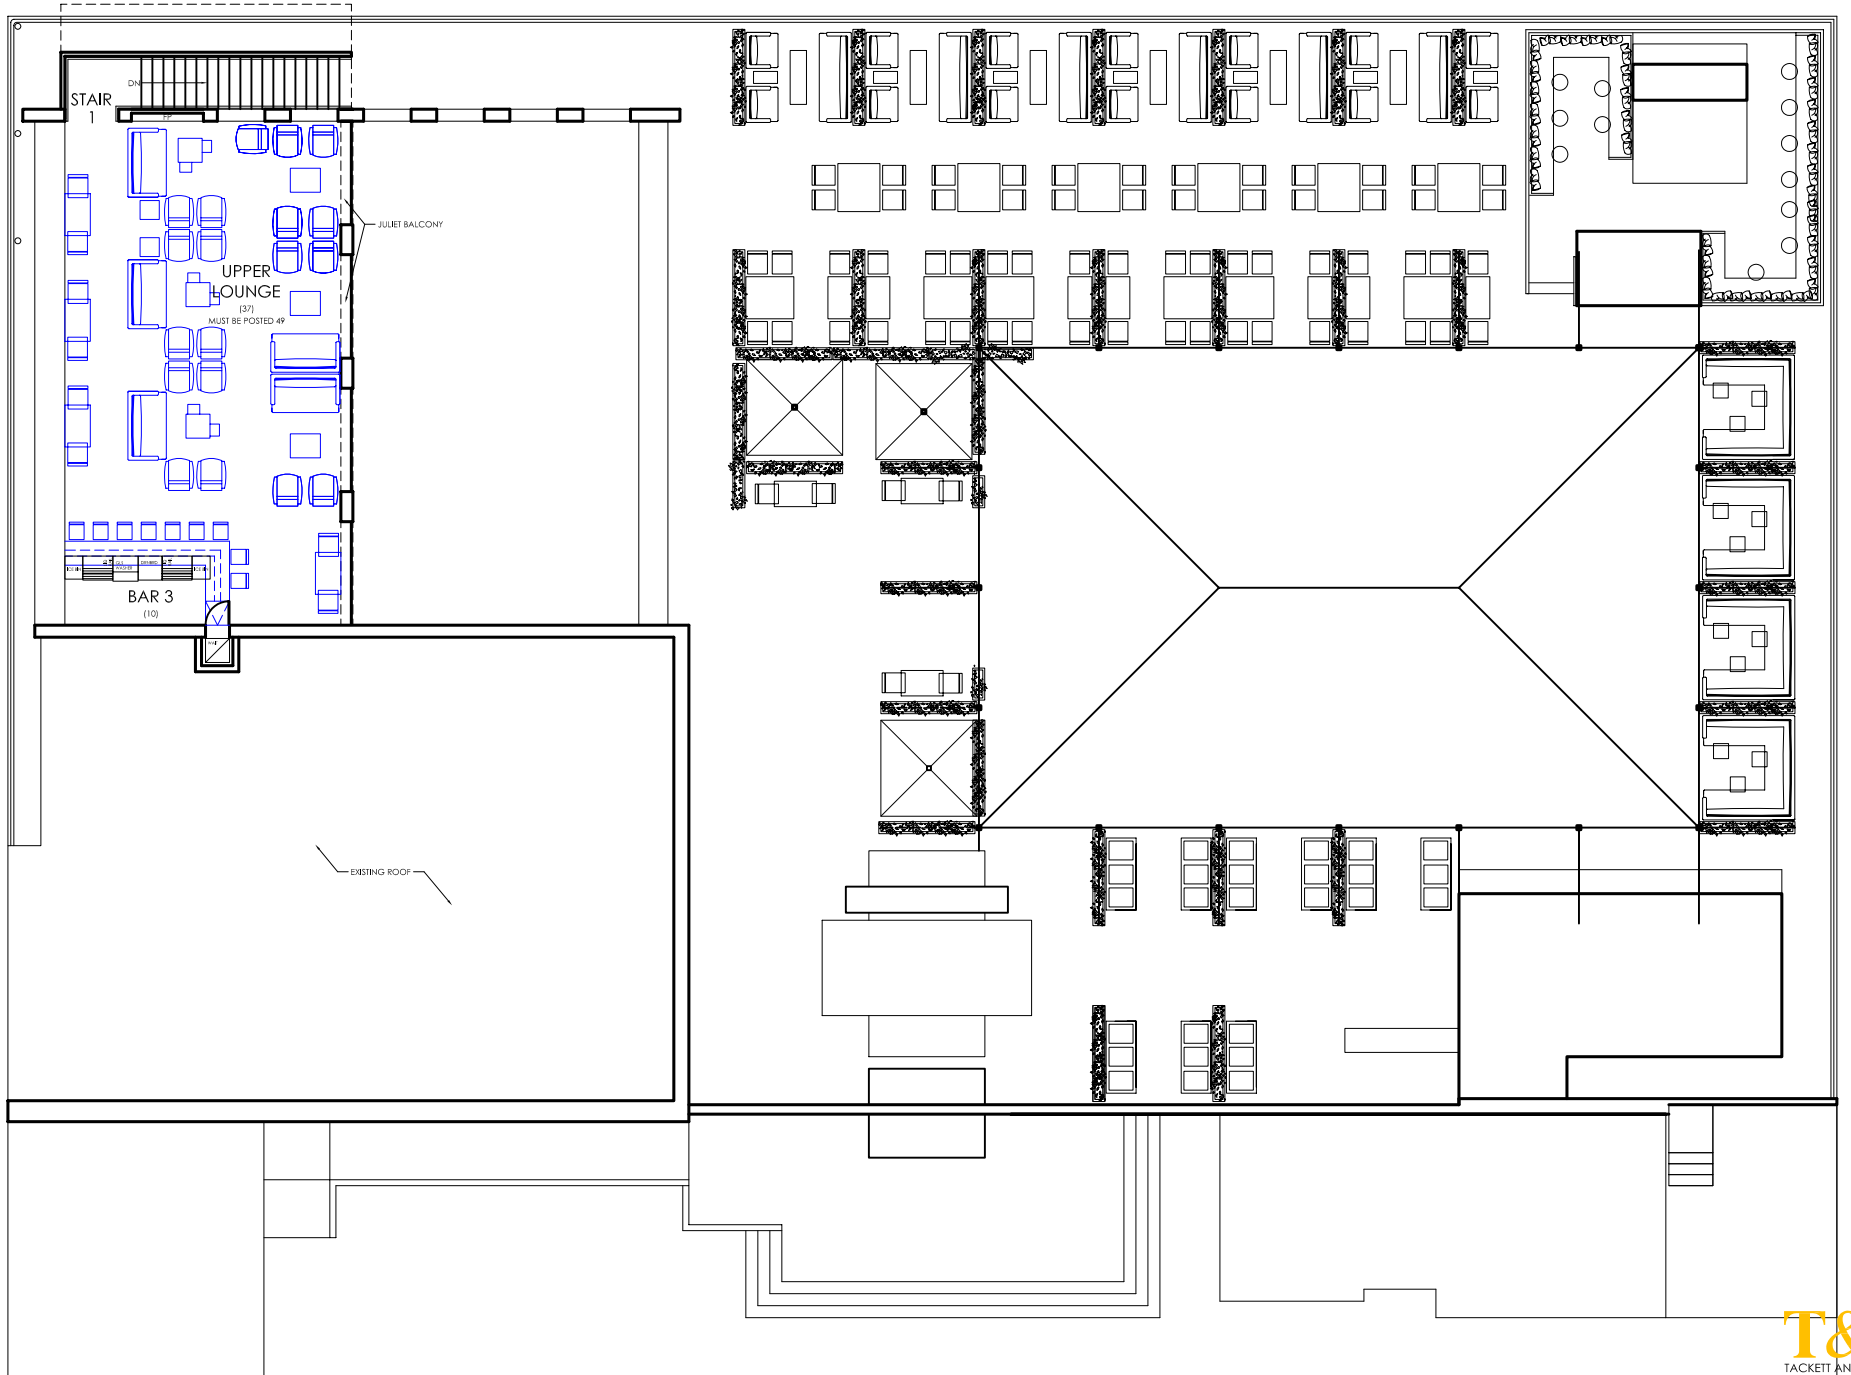


ROOF PLAN

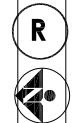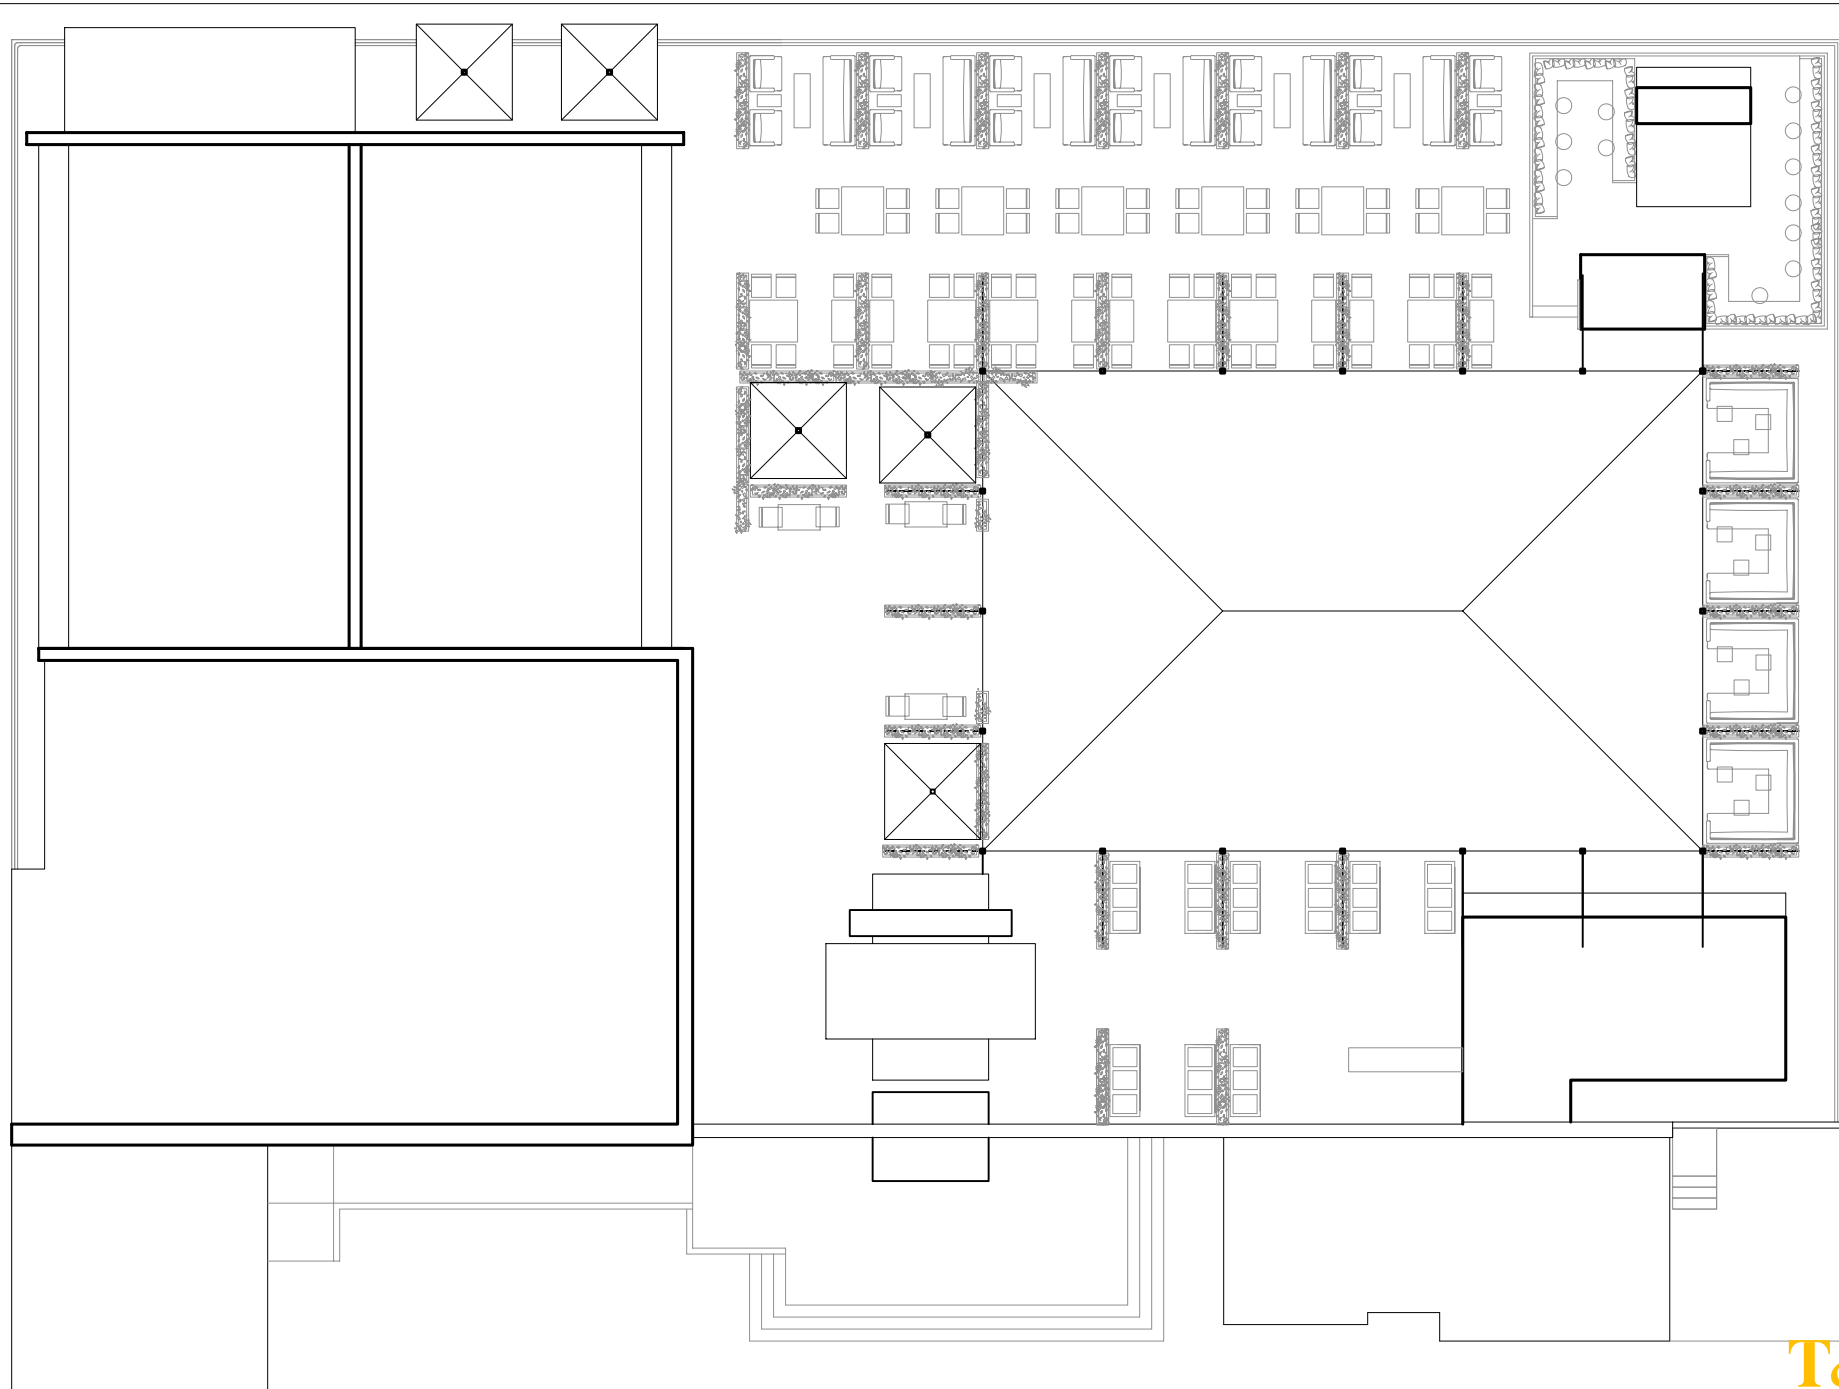

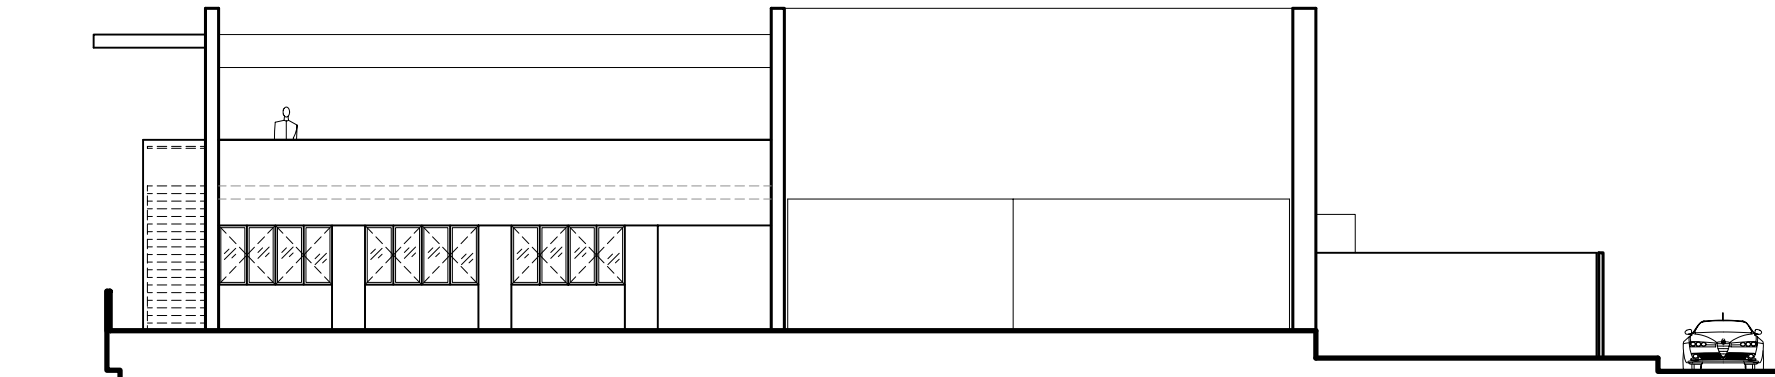


North Exterior Elevation

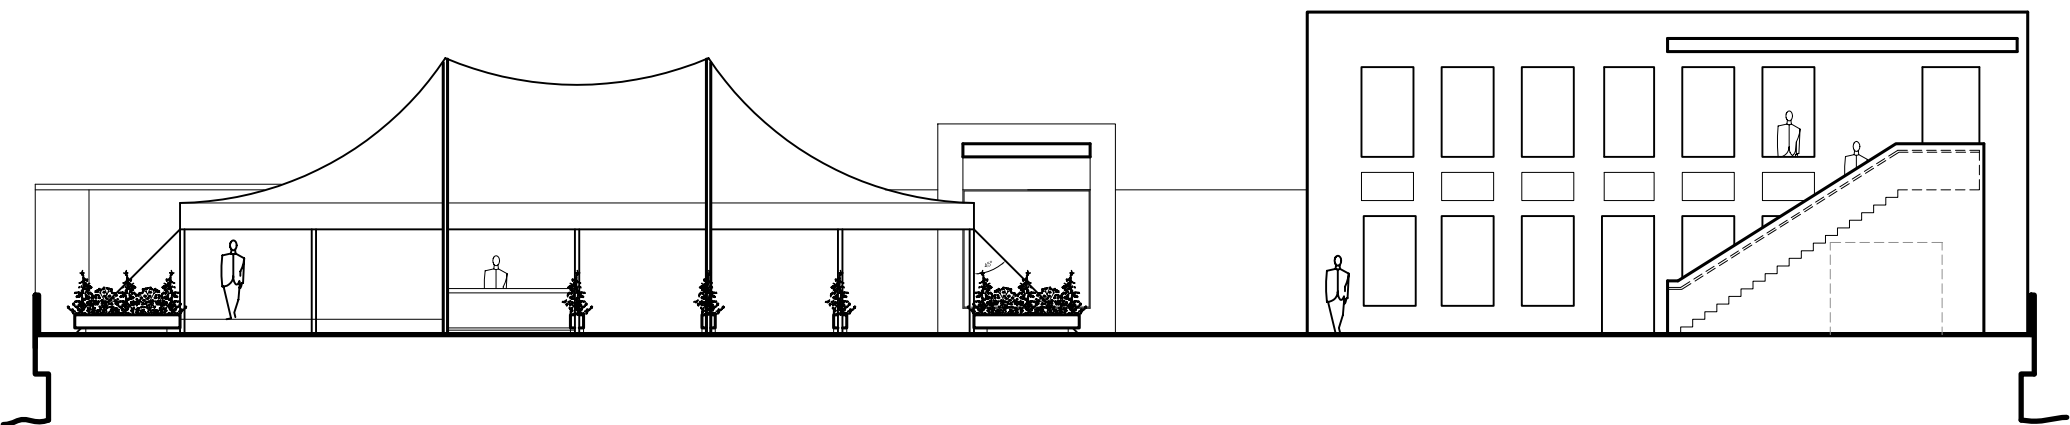


East Exterior Elevation - Delaware River

EXTERIOR ELEVATIONS

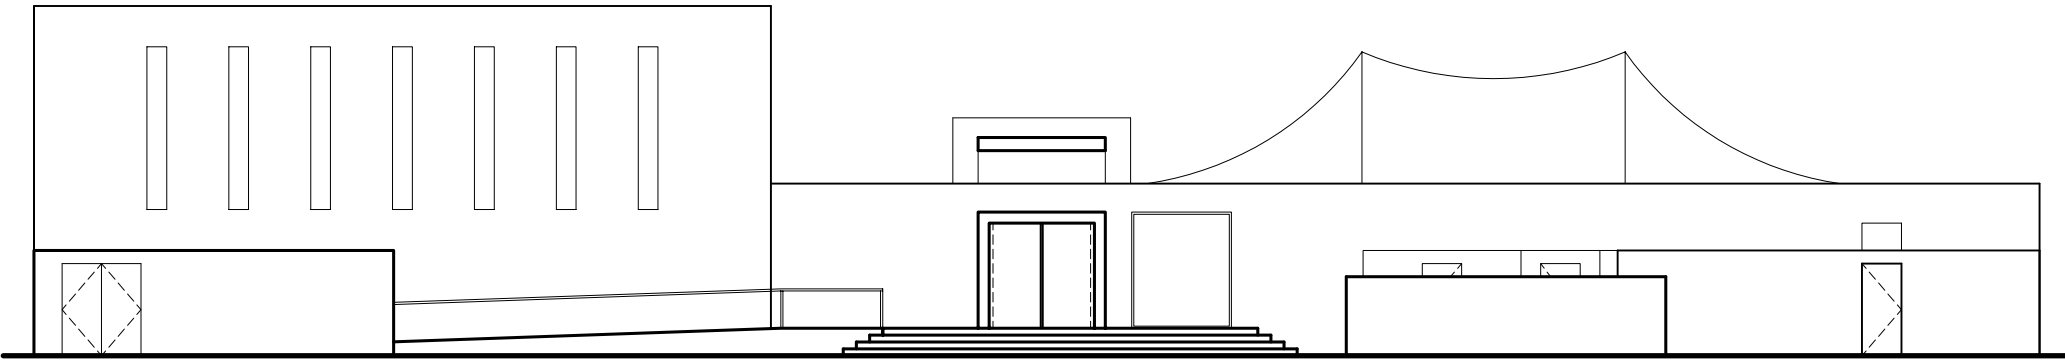

West Exterior Elevation - Delaware Avenue

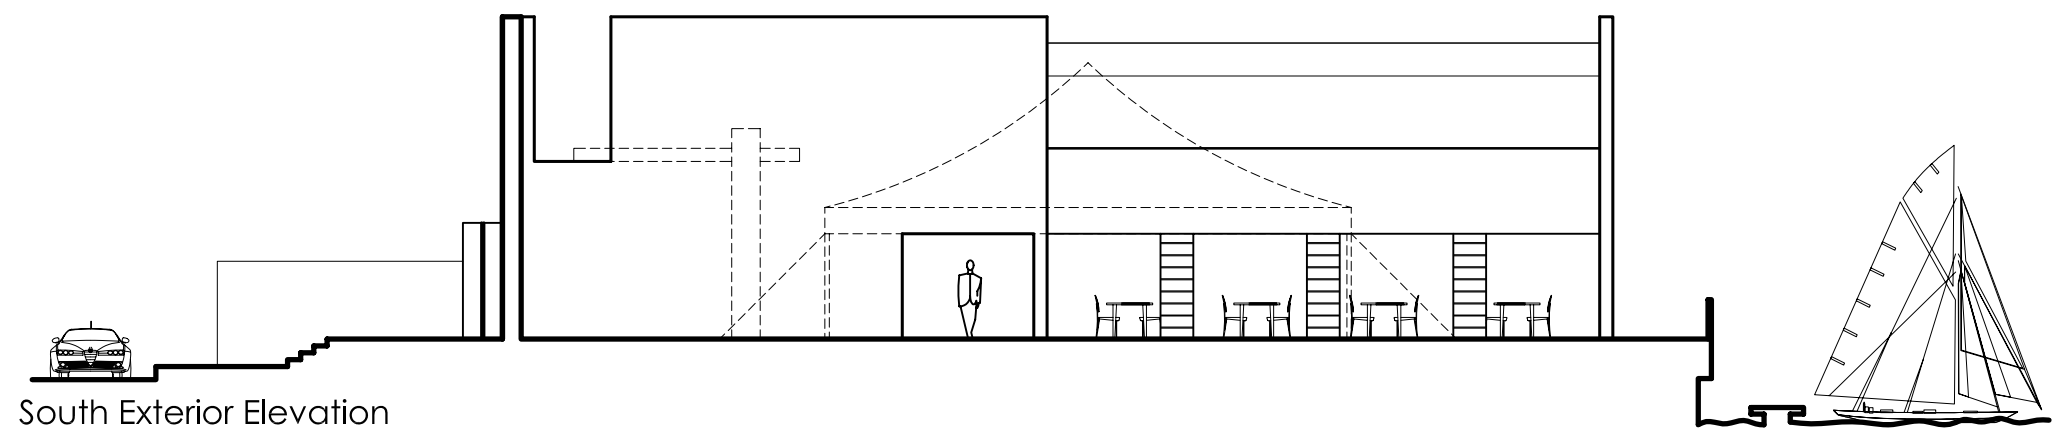

South Exterior Elevation

EXTERIOR ELEVATIONS